


LEGEND:
 [Outline] PROPOSED
 [Solid] EXISTING

CONCEPTUALLY APPROVED FOR
 US Army Corps of Engineers, Mobile District
 BY: [Signature]
 DATE: 9-17-07
NOTE: This approval is subject to USACE review and an engineer review. After approval, the design shall be prepared and submitted to the USACE for final approval. The design shall conform to all applicable USACE and US Army standards.

DESCRIPTION	EXISTING FACILITIES	PROPOSED ADDITIONS	TOTAL FUTURE CAPACITY
LAND STORAGE	173	34	207
WET SLIPS	72	119	191
AUTO PARKING	111	76	187
BATH HOUSES	1	2	5
TOTAL LEASE ACRES	25.74	0	25.74

MASTER PLAN for LAKE LANIER SAILING CLUB
 LAKE LANIER, GEORGIA - SCALE: 1"=100'-0"

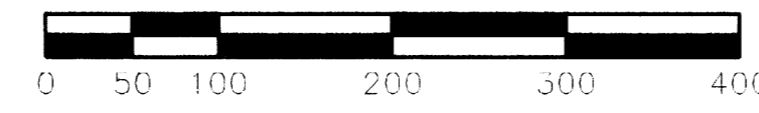

TITLE: MASTER SITE PLAN

PROJECT: LAKE LANIER SAILING CLUB
 FLOWERY BRANCH, GEORGIA

ISSUE:	REVISIONS:

SEAL

DRAWN BY: M. CASH DATE: 11.01.07

PROJECT NO. SHEET NO.:
0731 S-1

plotted on: DATE TIME